


10 DES. 2009

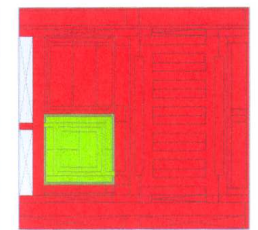


- BERKLEE -----> ■
- SGAE -----> ■
- Shared -----> ■

PROGRAM_LEVEL -1

PROGRAM	NET_M2	GROSS_M2
Shared	- m2	- m2
Commercial	1012,39 m2	1165 m2
Dorm	2384,94 m2	2813 m2
Car park	5195,79 m2	5288 m2
Music Plaza	445,21 m2	612 m2
CONCERT HALL		
Audio Recording Studio	27,04 m2	32 m2
Video Recording Facility	27,04 m2	32 m2
Control Room	103,55 m2	118 m2
Maintenance Corridor	74,48 m2	113 m2
Circulations	436,95 m2	704 m2
Dressing Rooms	181,54 m2	205 m2
Administration Offices	176,70 m2	199m2
Administration Restroom	13,16 m2	27 m2
TOWER		
Large Scoring Stage	- m2	10 m2
Inmersive Multi-Media...	- m2	8 m2
Tracking/ Mixing Studio L	15,00 m2	29 m2
46 Practice Rooms	316,60 m2	361 m2
Restrooms	28,65 m2	35 m2
Installations	44,88 m2	98 m2
Circulations	355,81 m2	685 m2

GENERALITAT VALENCIANA
CONSELLERIA DE MEDI AMBIENT, AIGUA, URBANISME I HABITATGE
APROBACIÓ DEFINITIVA PER RESOLUCIÓ DE
FECHA - 2 MAR. 2010 DEL
HBLE. SR. CONSELLER DE
MEDI AMBIENT, AIGUA, URBANISME I HABITATGE

JULY 2008
BERKLEE - SGAE **TOWER OF MUSIC**
Scale: 1:750
Project: ANTÓN GARCÍA-ABRIL RUIZ & Ensemble Studio
Plan Title: 5th floor plan -1, level +5.00 m.
Plan Number: PP-1

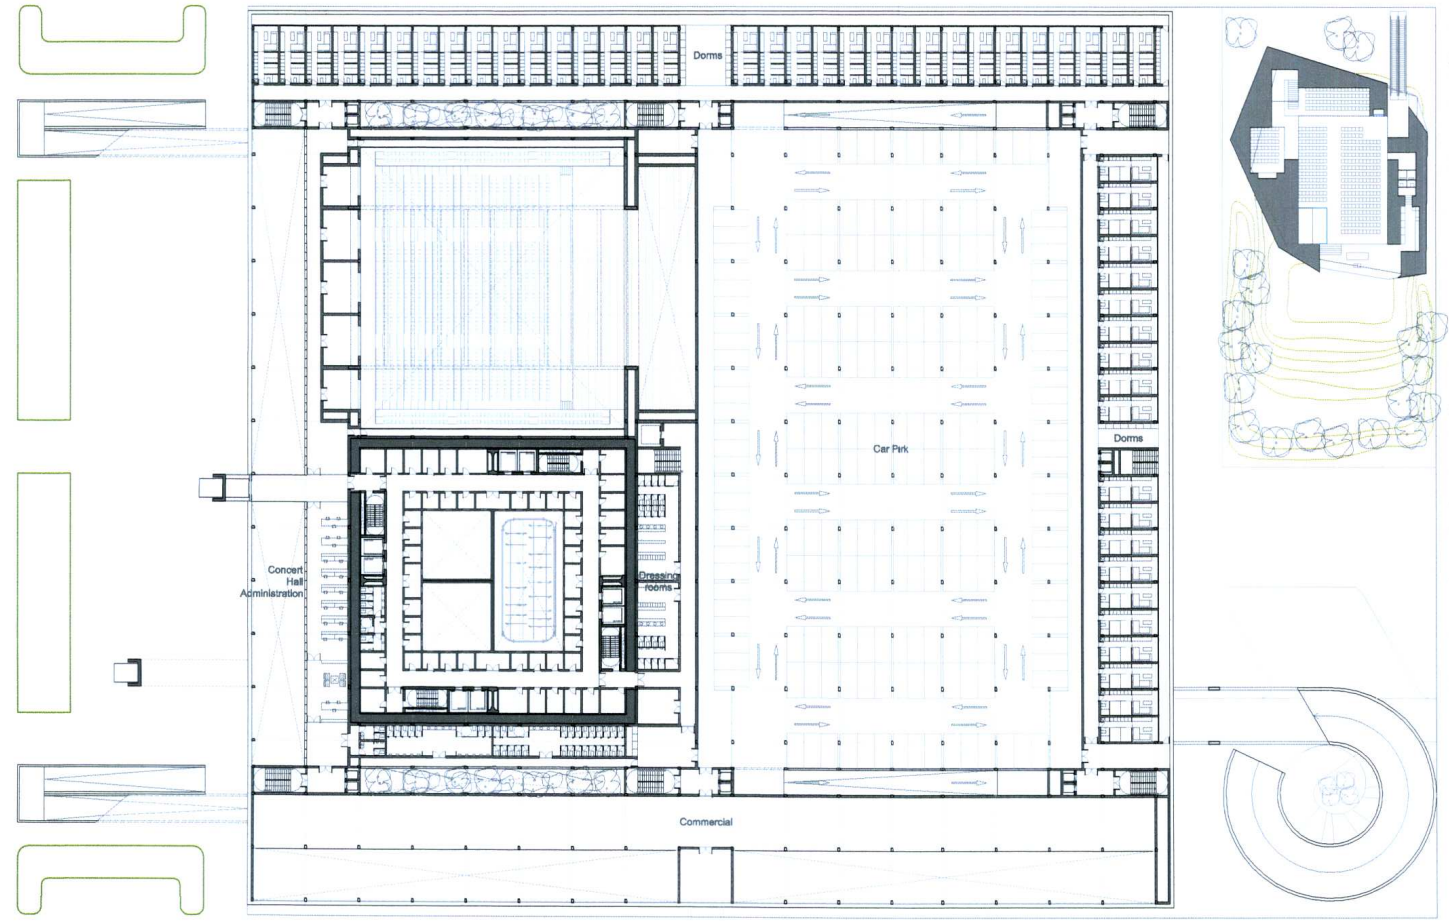

131