
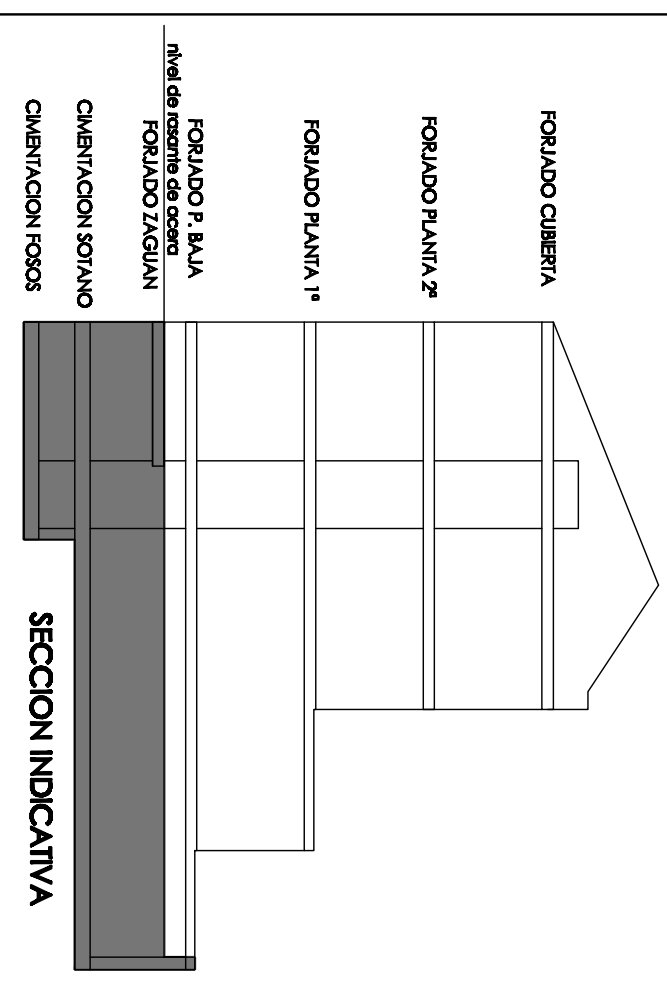
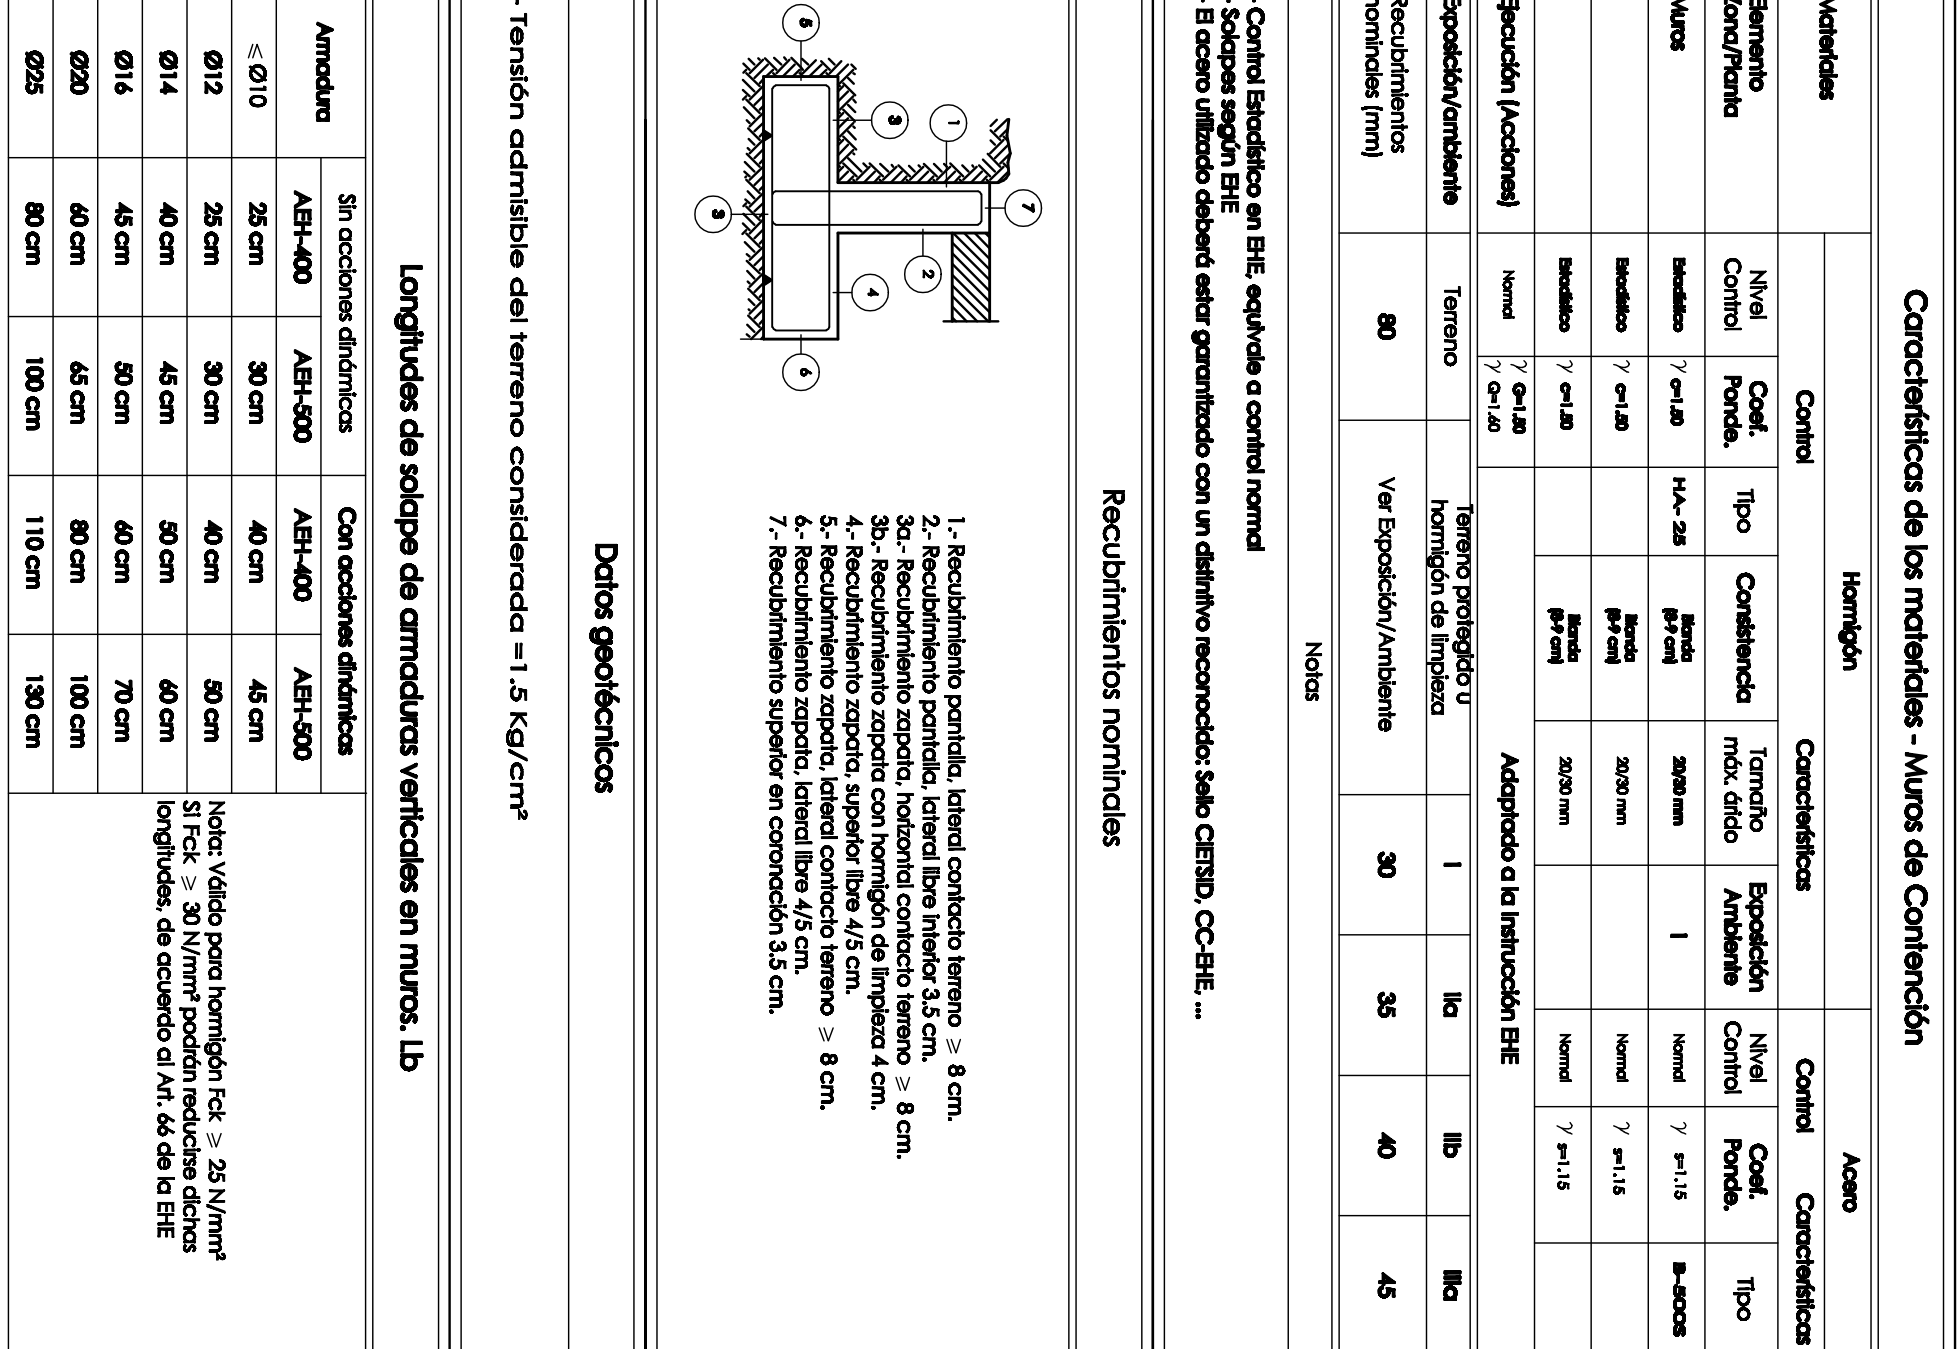
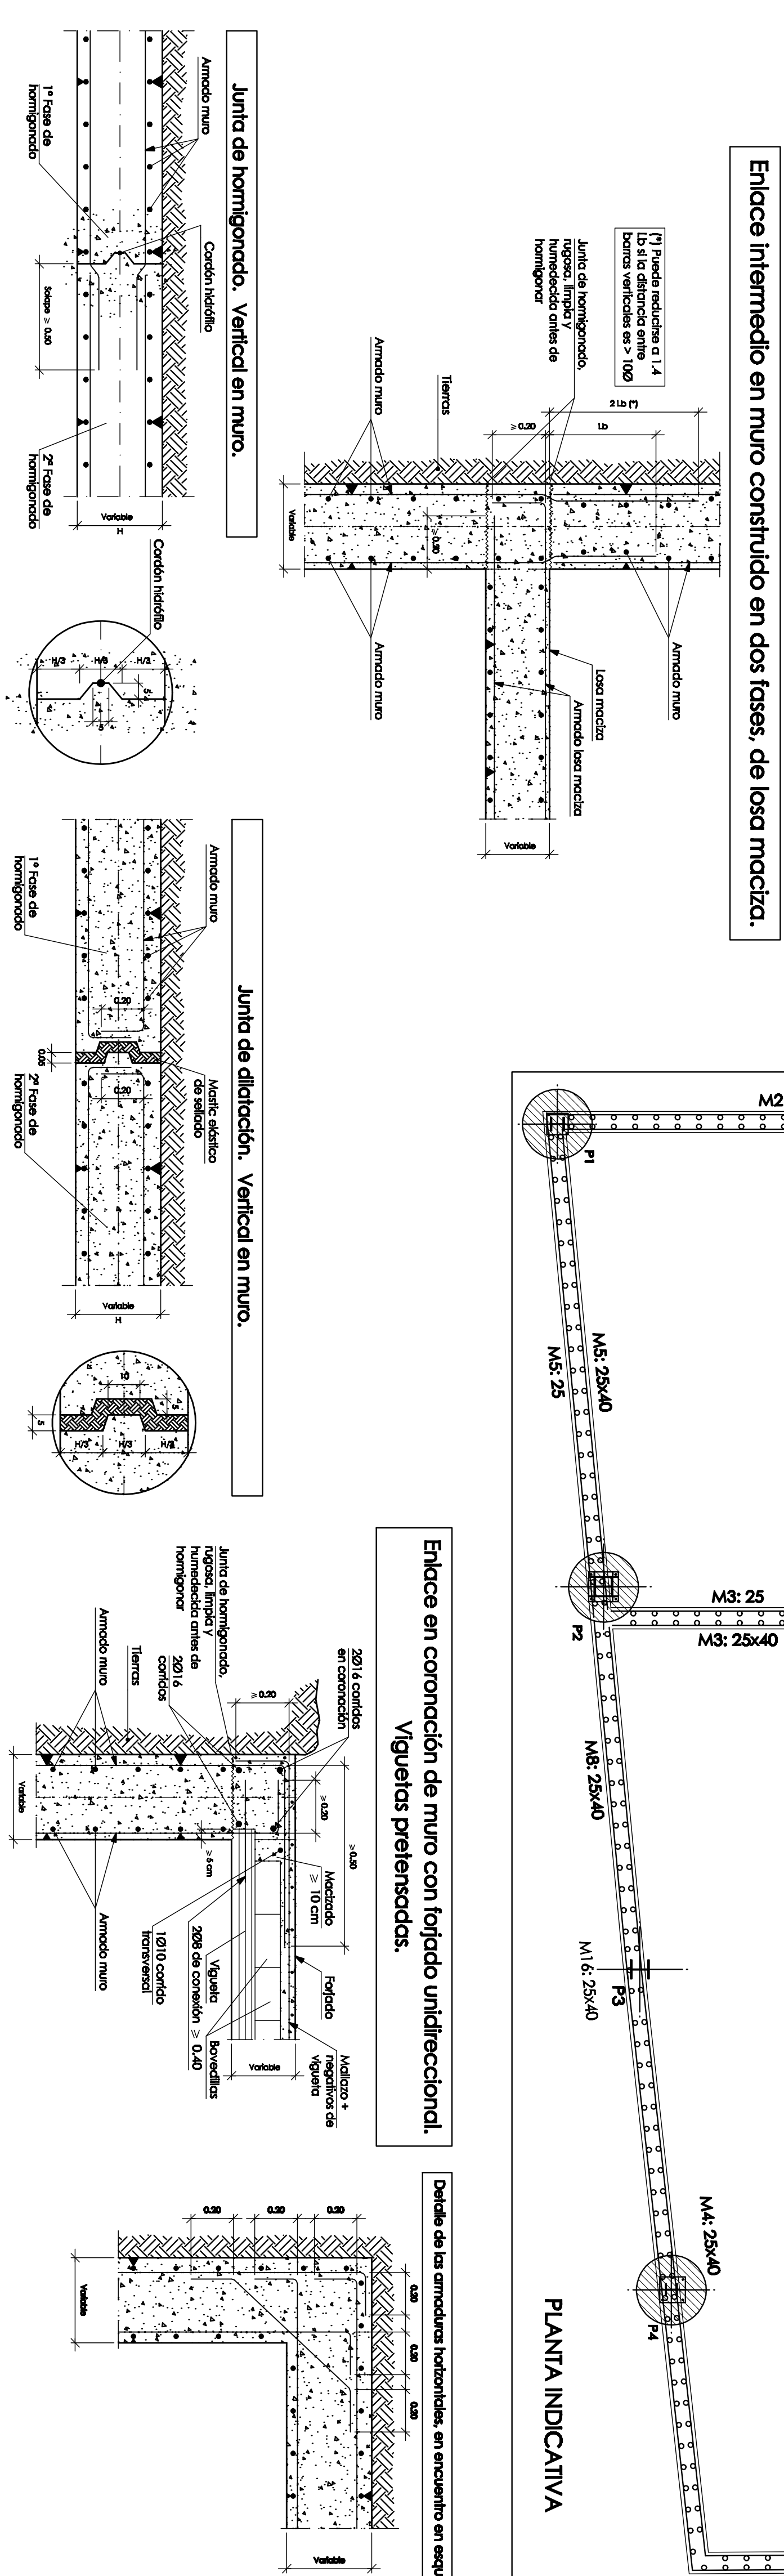


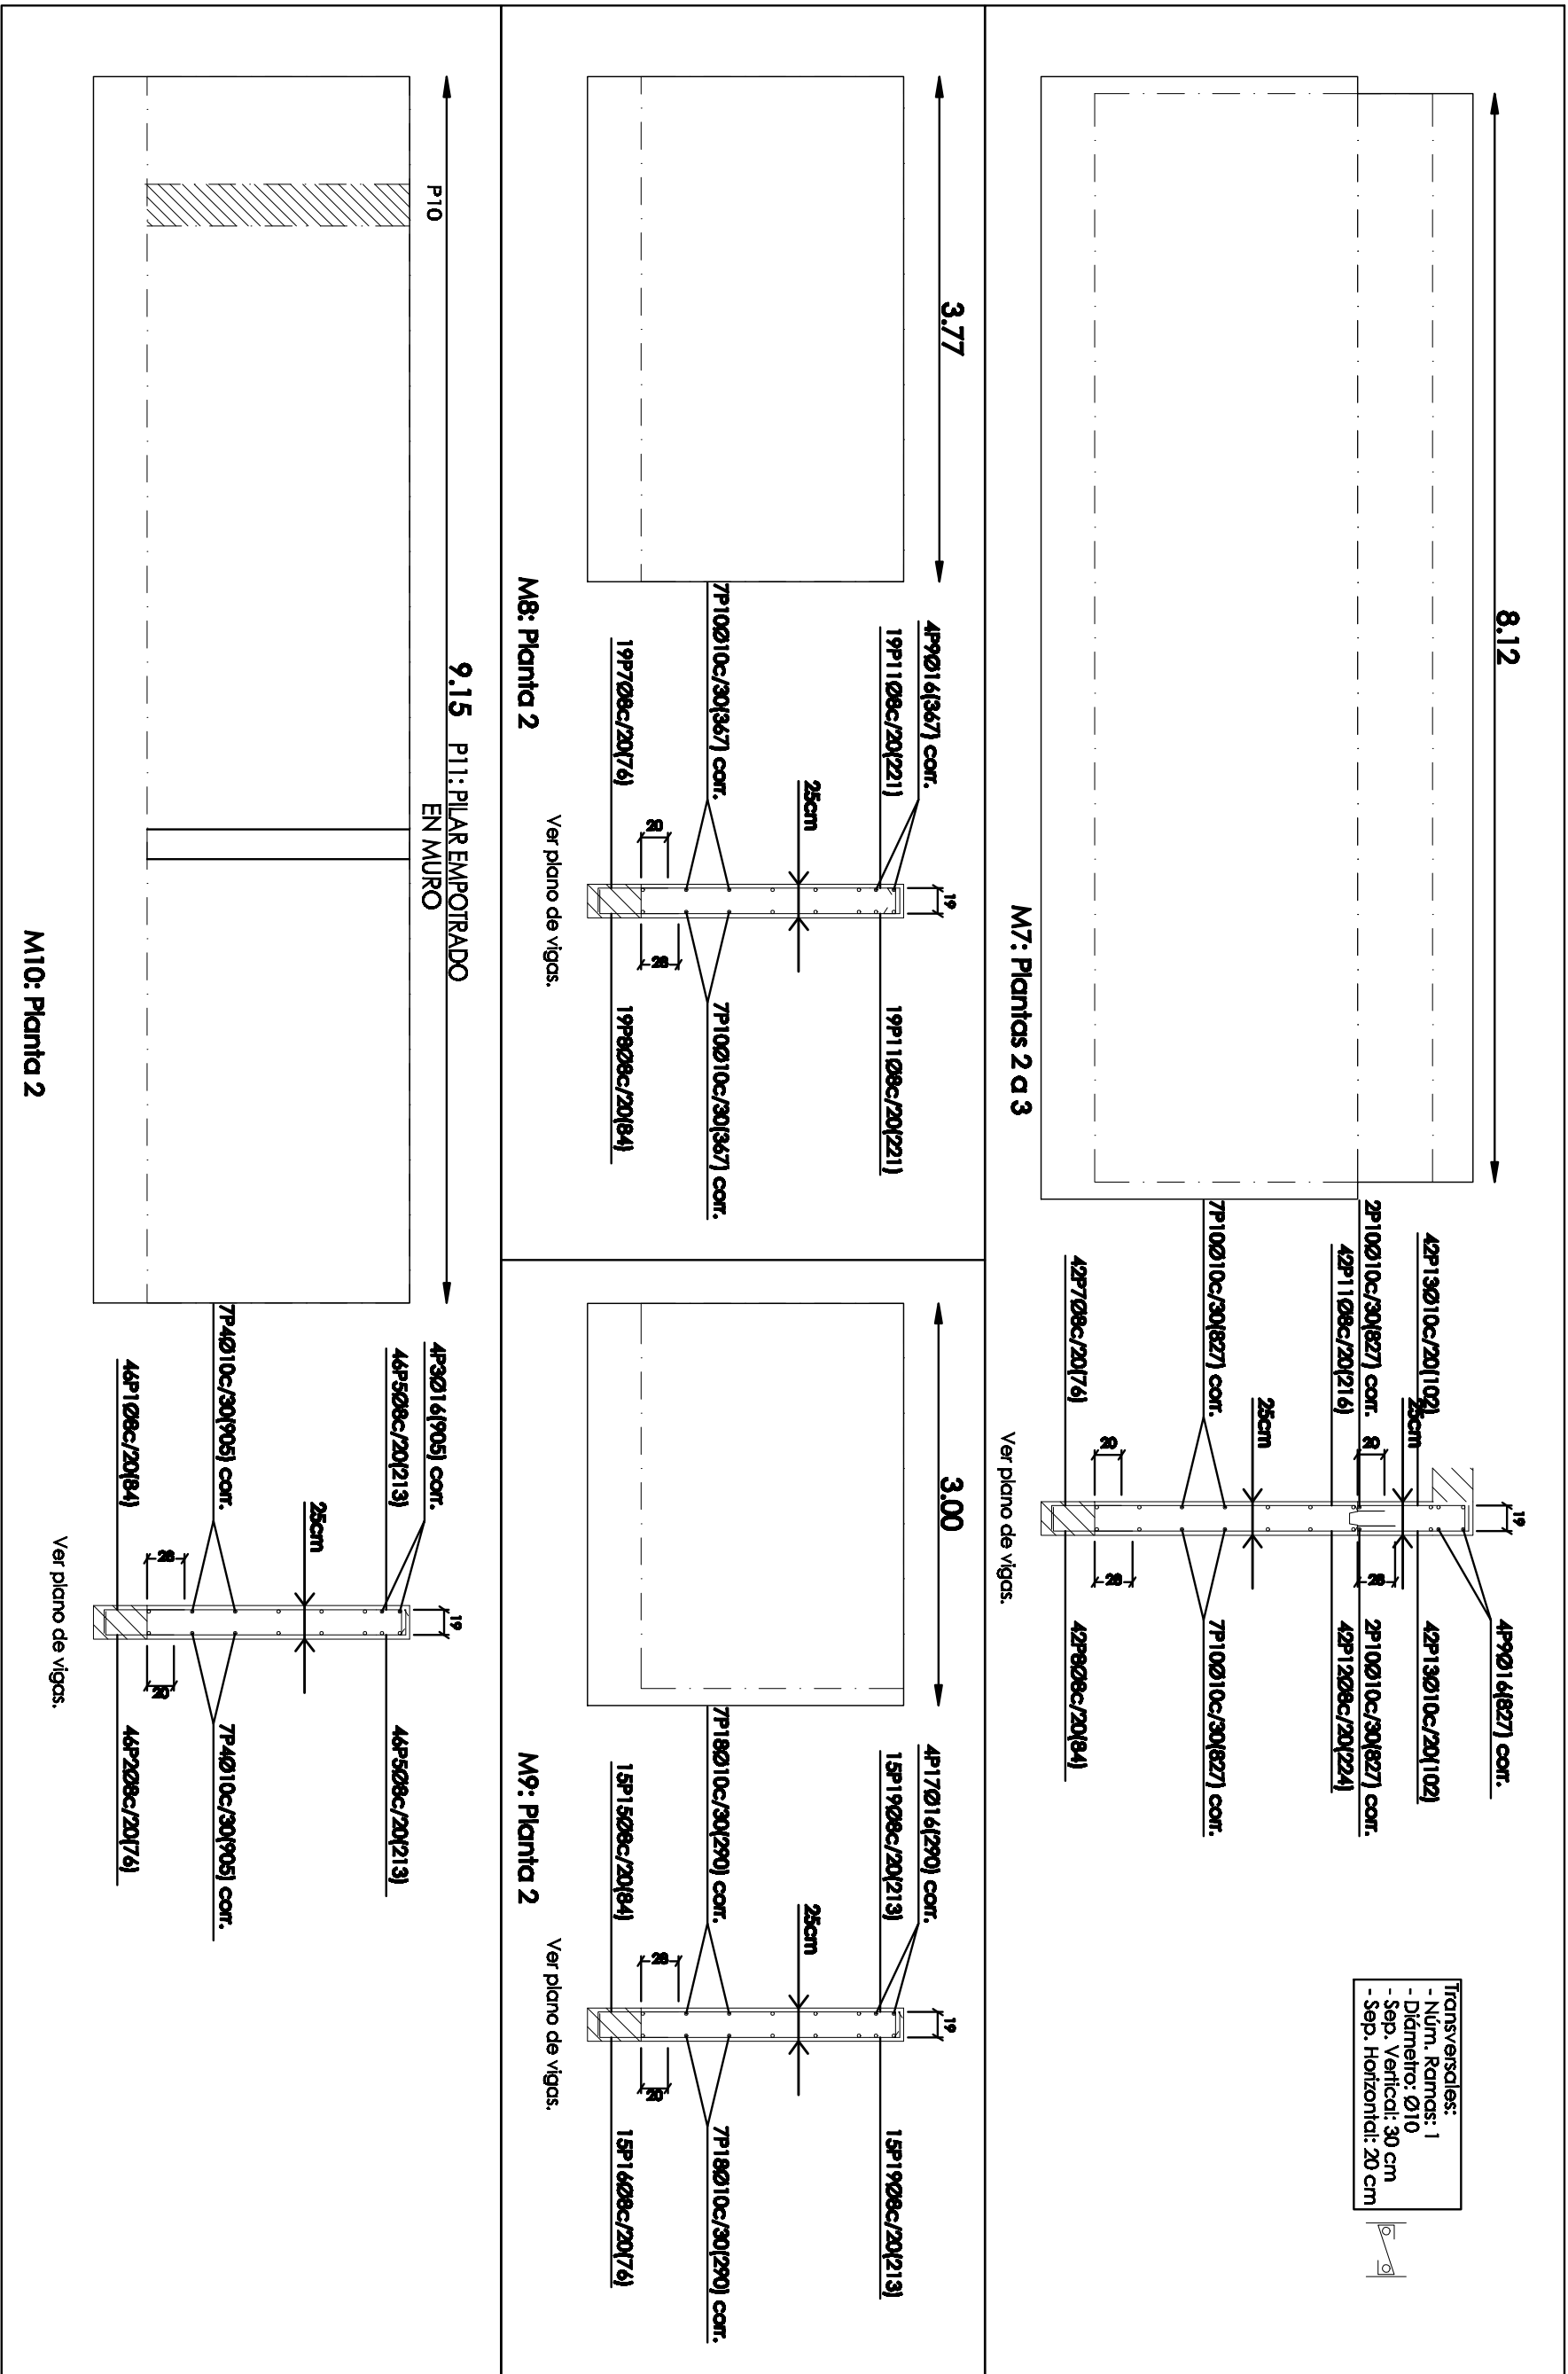

Resumen Acero Muros de hormigón armado	Long. total (m)	Peso+10% (Kg)	Total
B 500 S, CN	Ø8	1.683,6	731
	Ø10	1.536,3	1042
	Ø12	1.72,7	169
	Ø16	278,1	483
			2422