
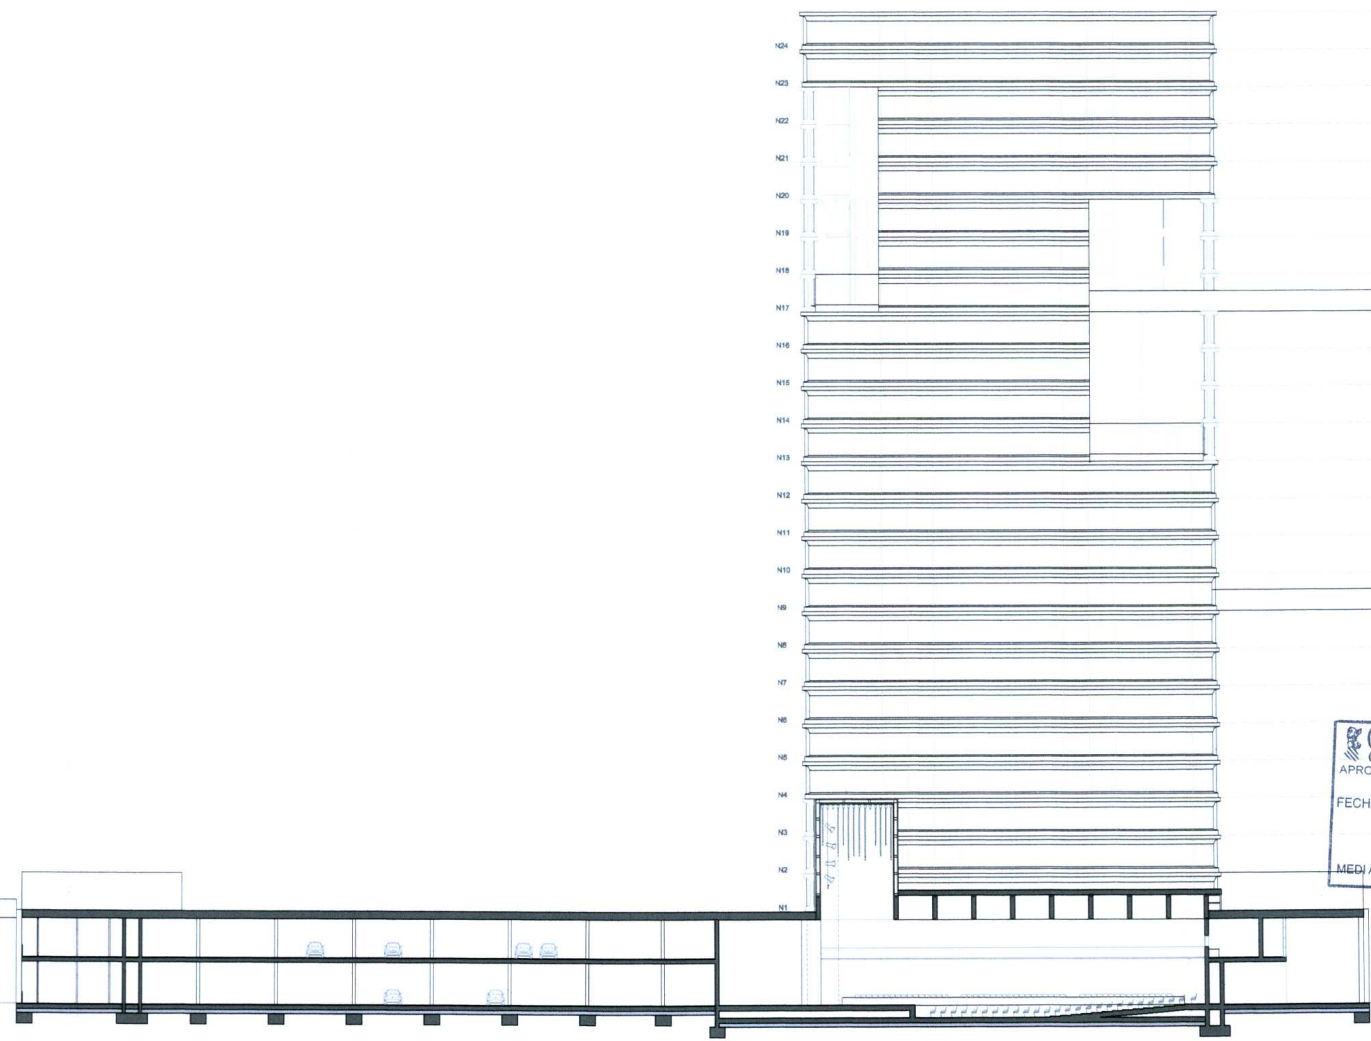
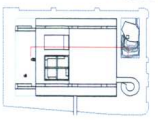


Conselleria del Territori
VALENCIA
 10 DES. 2009

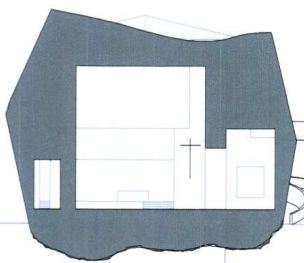

GENERALITAT VALENCIANA
 CONSELLERIA DE MEDI AMBIENT, AIGUA, URBANISME I HABITATGE
 APROBACIÓN DEFINITIVA POR RESOLUCIÓN DE

FECHA - 2 MAR. 2010 DEL

HBLE. SR. CONSELLER DE
 MEDI AMBIENT, AIGUA, URBANISME I HABITATGE

BEIRLIE - SOAR **TOWER OF MUSIC** JULY 2008
 Drawn: CHRYSTOPHER W. BEIRLIE
 Architect: ANTON GARCIA-ABRIL RUIZ & Ensemble Studio

Plan Title: longitudinal section, concert hall
 Plan Number: 49/S3
 Scale: 1:500
 0 2.5 5 10 m.