


CARTOGRAFIA BASICA MUNICIPAL

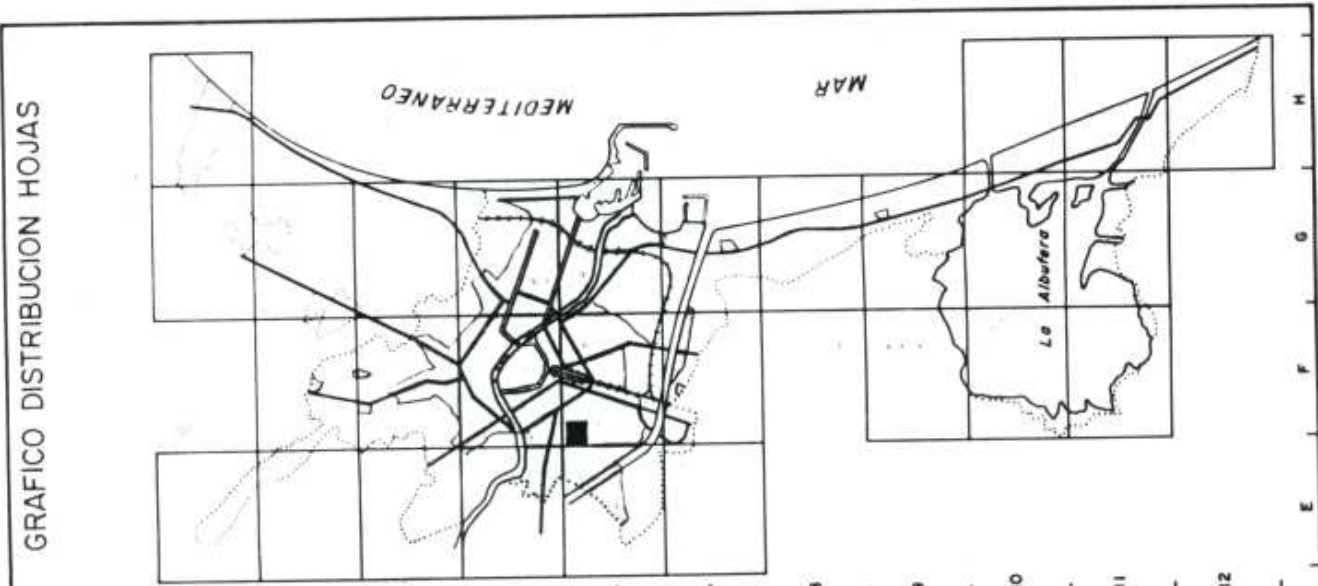










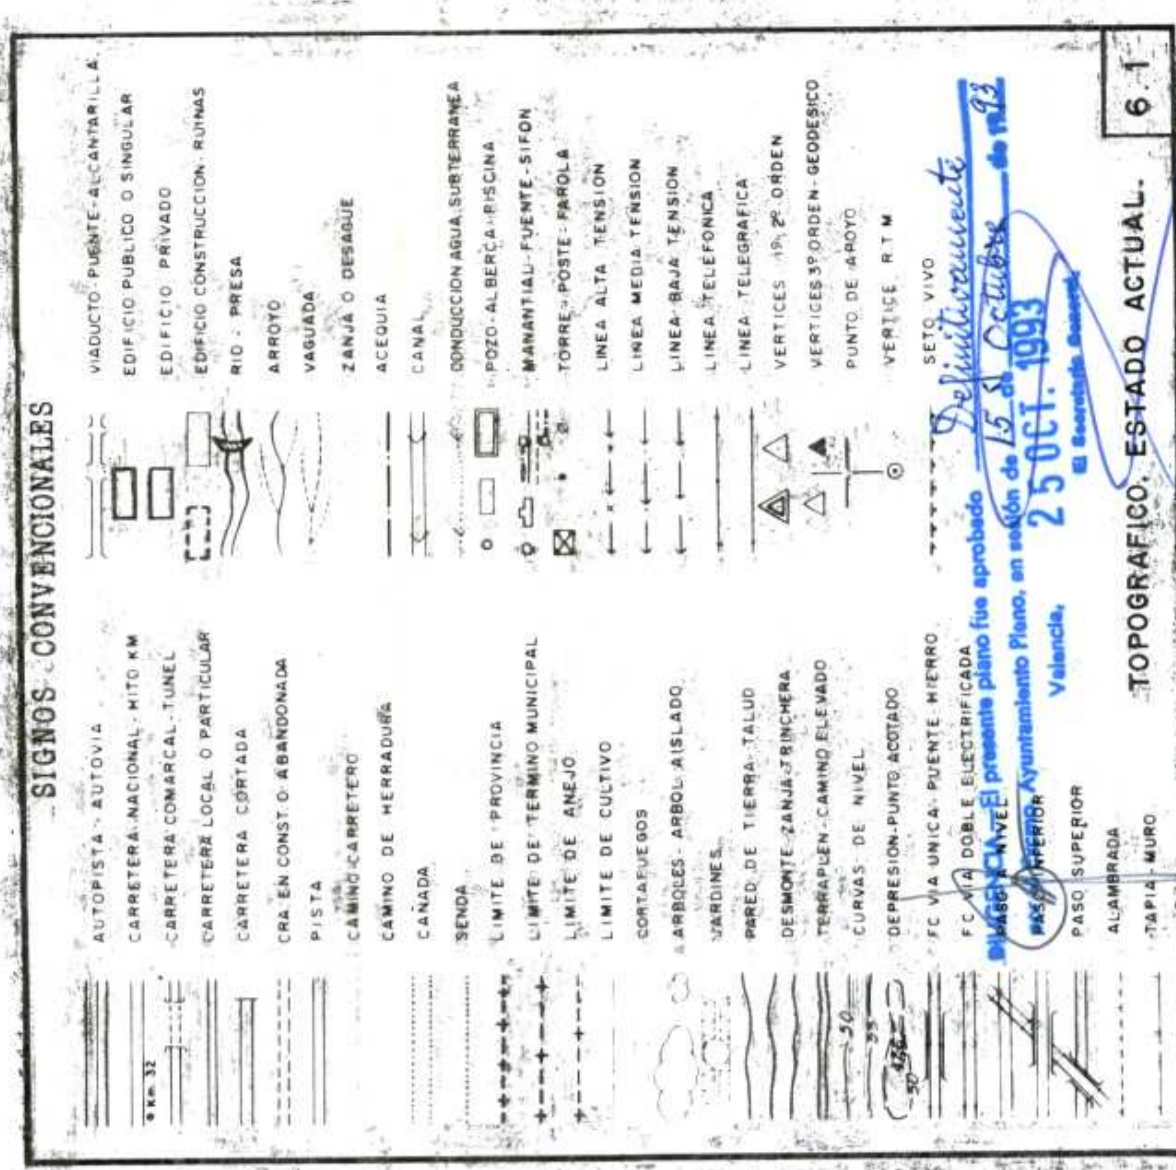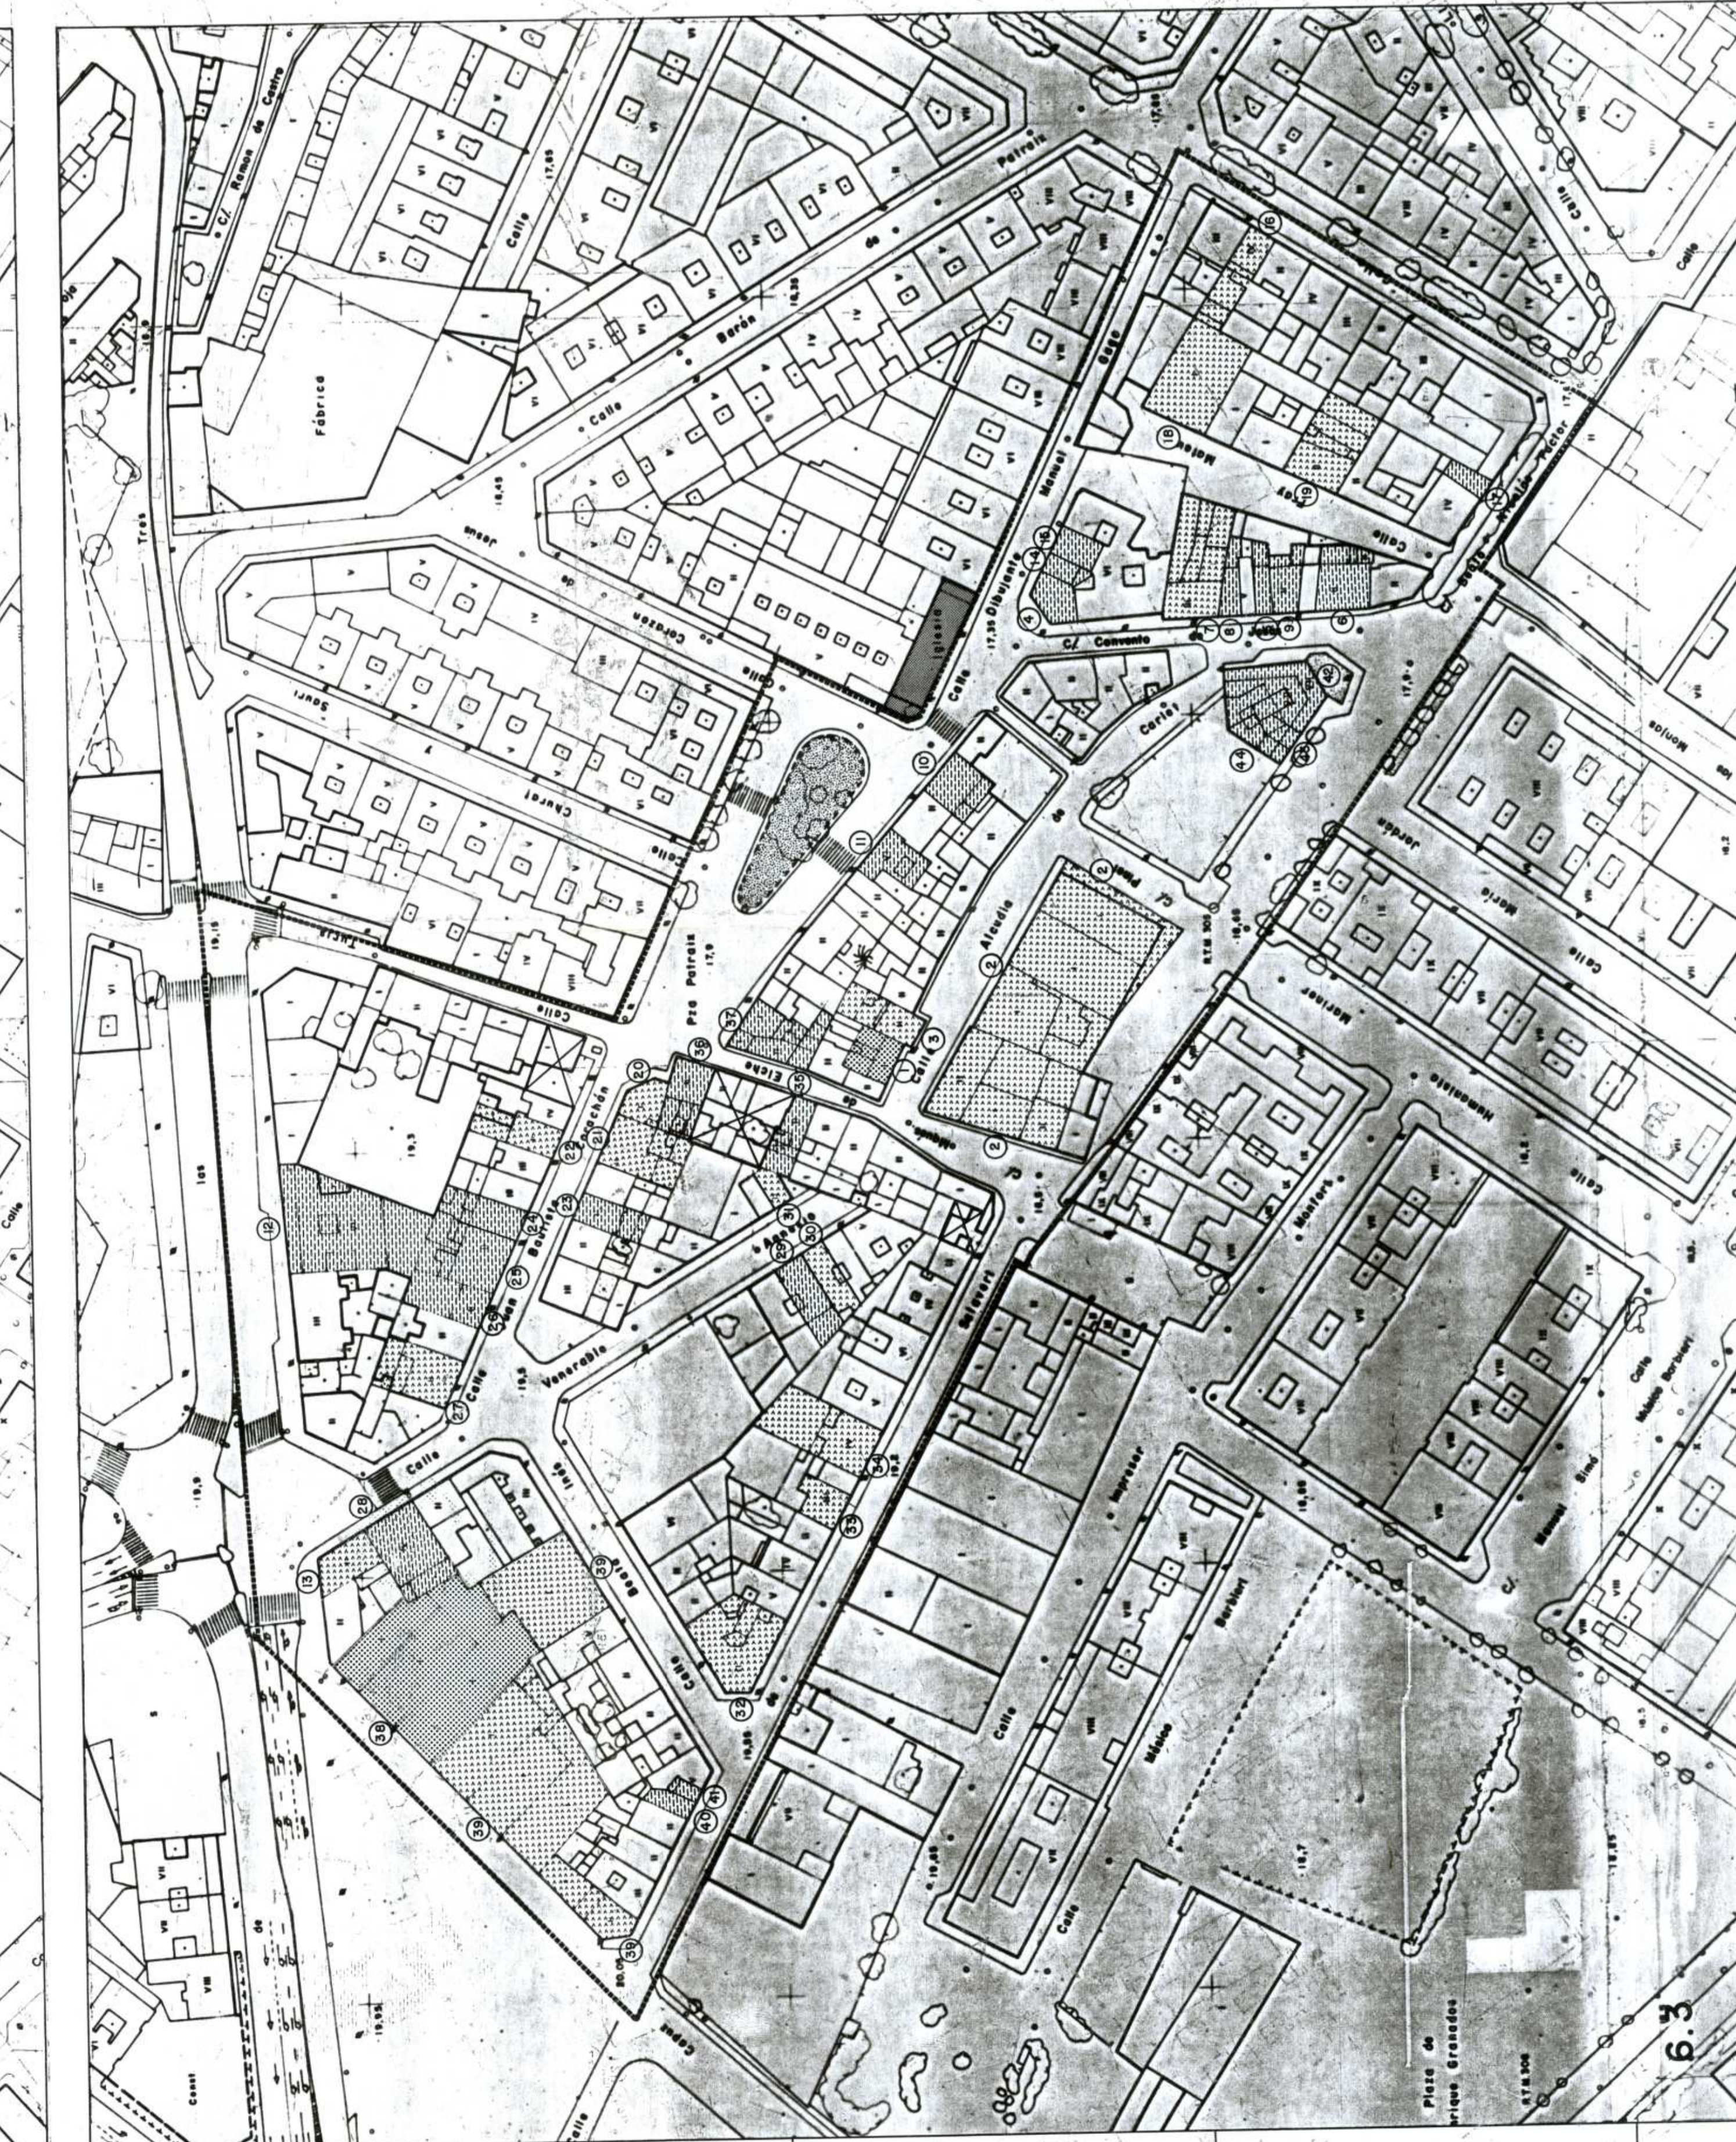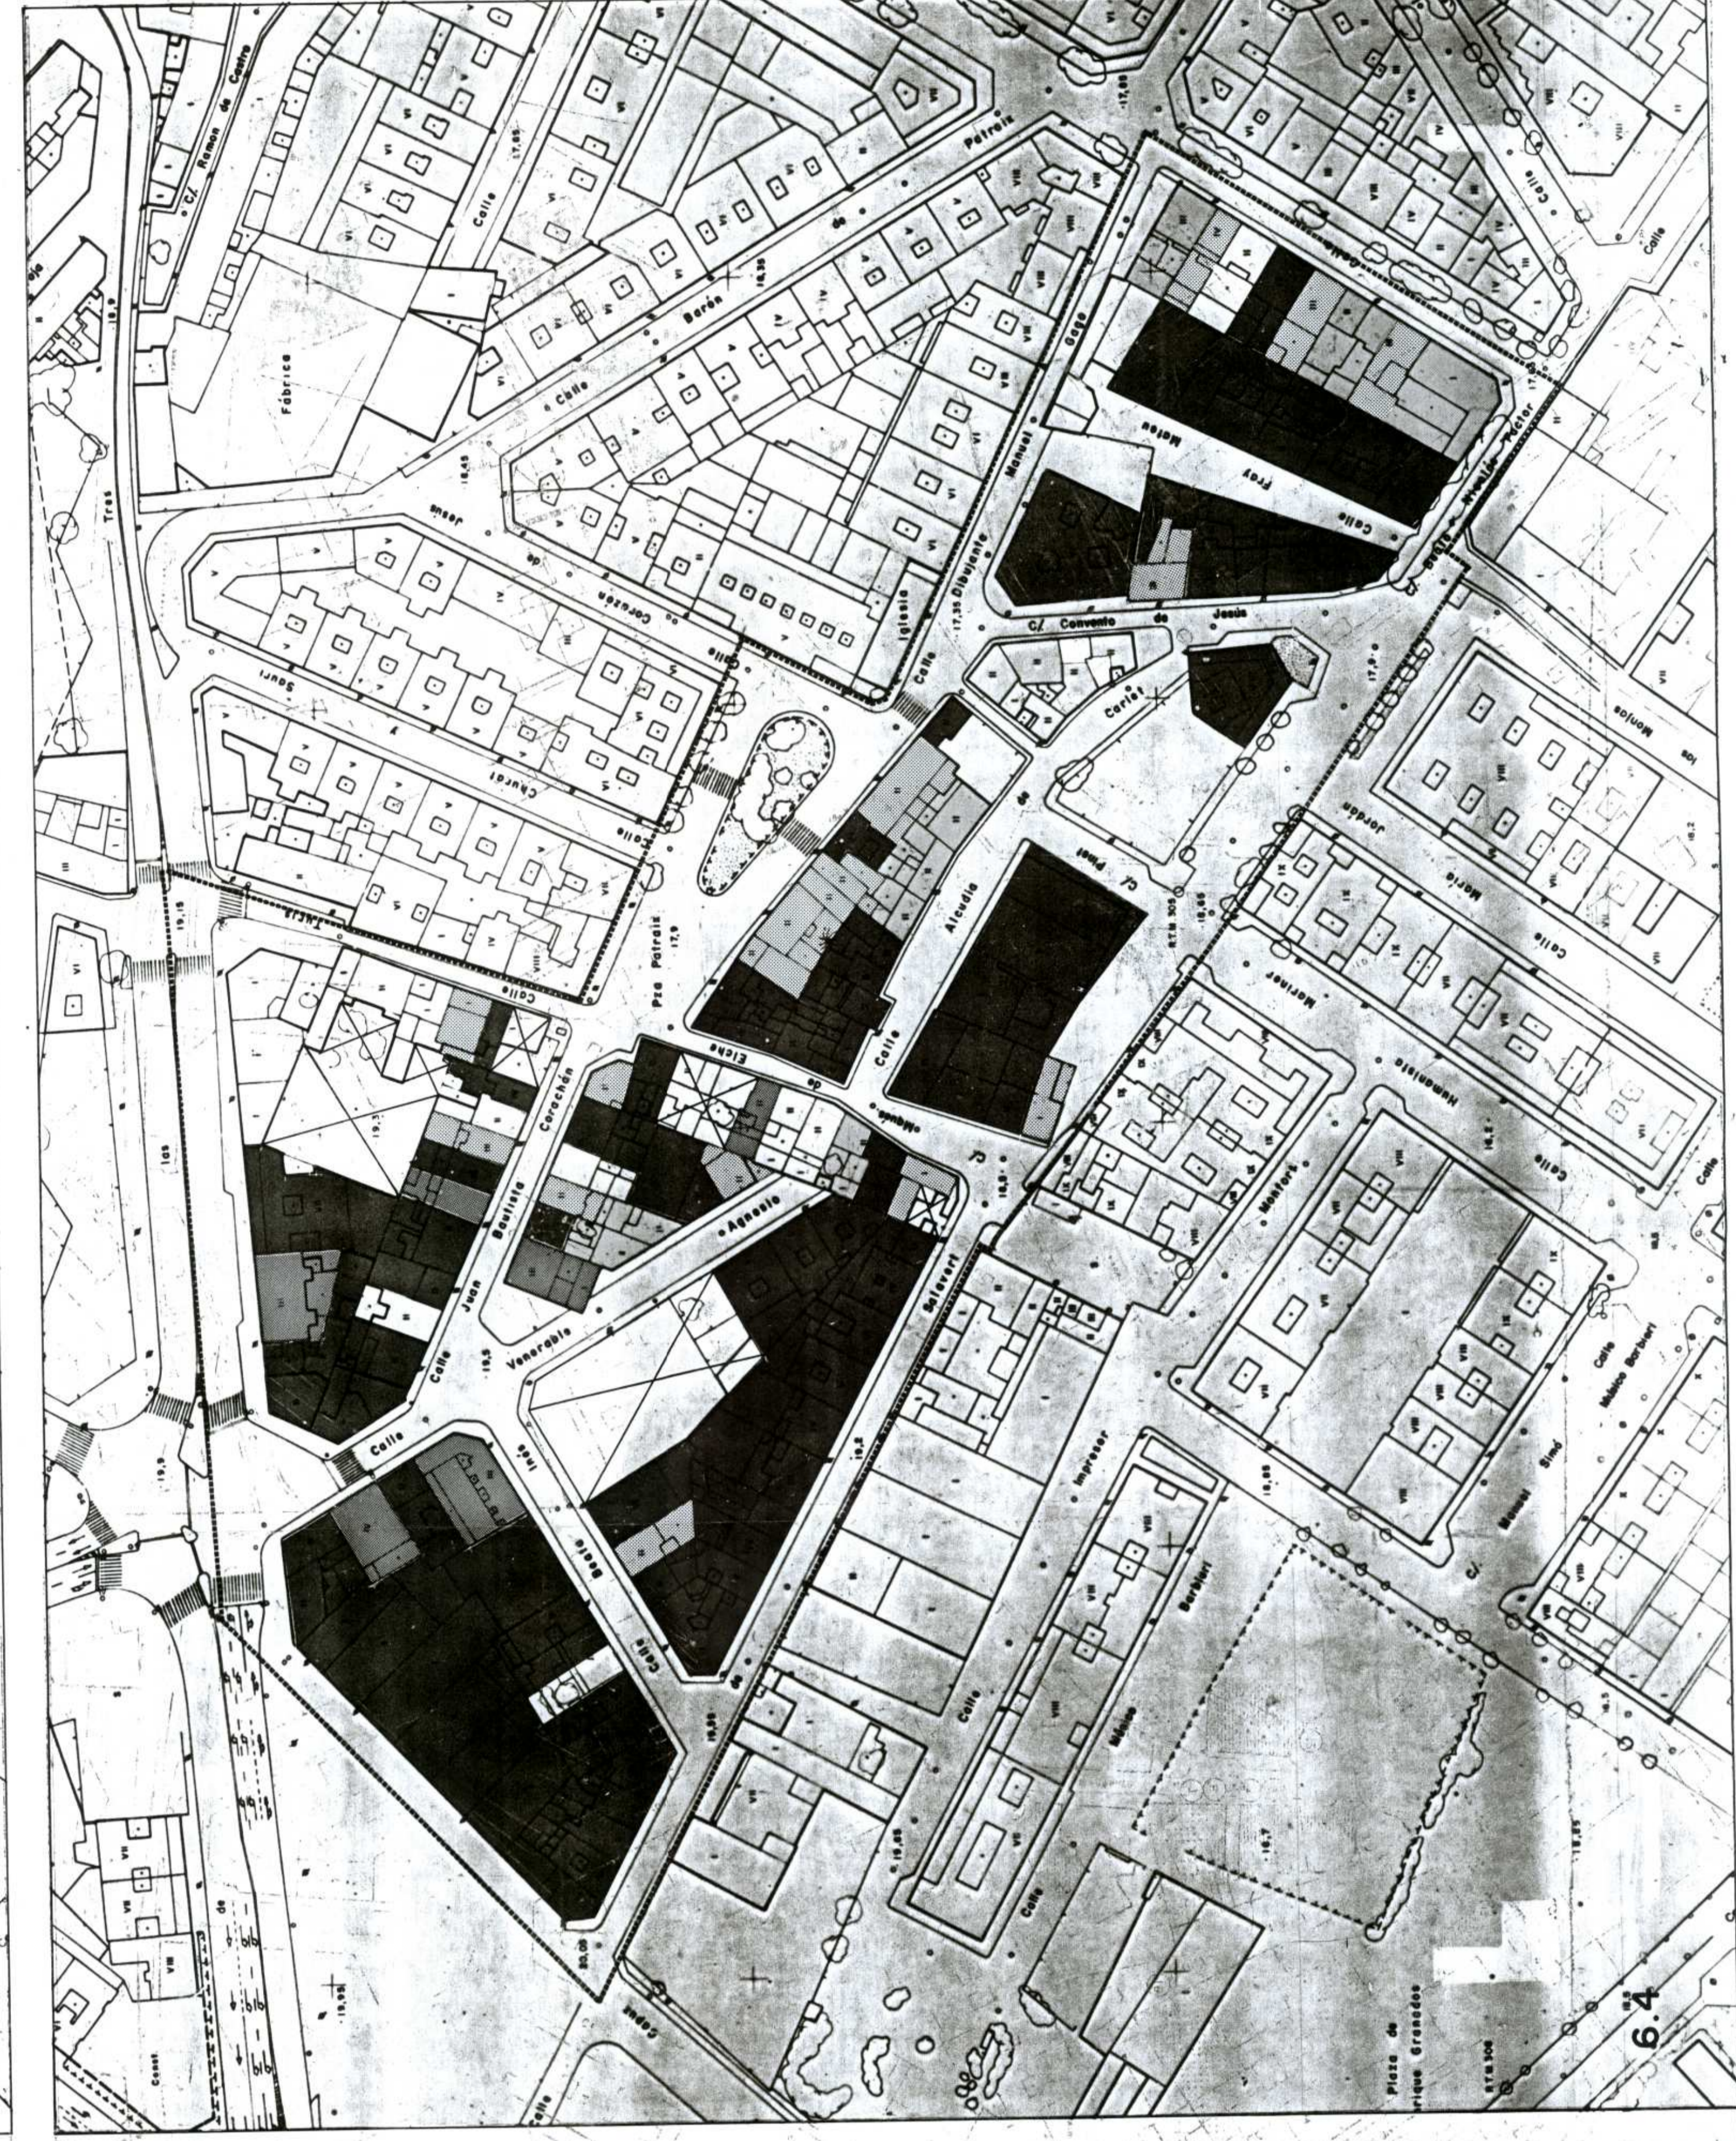

AJUNTAMENT DE VALENCIA






