

USOS DEL SUELO table with columns: TE, AF, S, V, Ff, H, A, Rf, M, N, C, Ep, Mb. Rows: TERRENO CULTIVO, ARBOLES, SOLAR/SIN USO DEFINIDO, VIÑEDO, FRUTALES, HUERTA, ARROZAL, REPOBLACION FORESTAL, MONTE ALTO, CITRICOS, CONFIERAS, ERIAL PASTO, MONTE BAJO. Includes a small grid table with values 16, 17, 18, 21, 22, 23, 1, 2, 6, 7, 8, 9, 11, 12, 13, 14.

HOJA 12H-3
1:1000
11 H


VERTICES DE LA HOJA
PA. 113 7113.491+431.091,12 -0.61
PA. 203 7116.691+438.191,12 -1.97

PLAN ESPECIAL DE REFORMA INTERIOR DEL AREA DE ESLORA. POBLES DEL SUD. PERELLONET VALENCIA



PROMOTOR: COMUNIDAD DE PROPIETARIOS APARTAMENTOS VALMAR.
ARQUITECTO: LOURDES GARCIA SOCO
COLABORACION: JOSE LUIS DELgado URBANERA, ANTONIO - JUAN ESPINAC, ENRIQUE MARTINEZ CARCA

SIÑOS CONVENCIONALES table with various symbols and labels for infrastructure and terrain features.

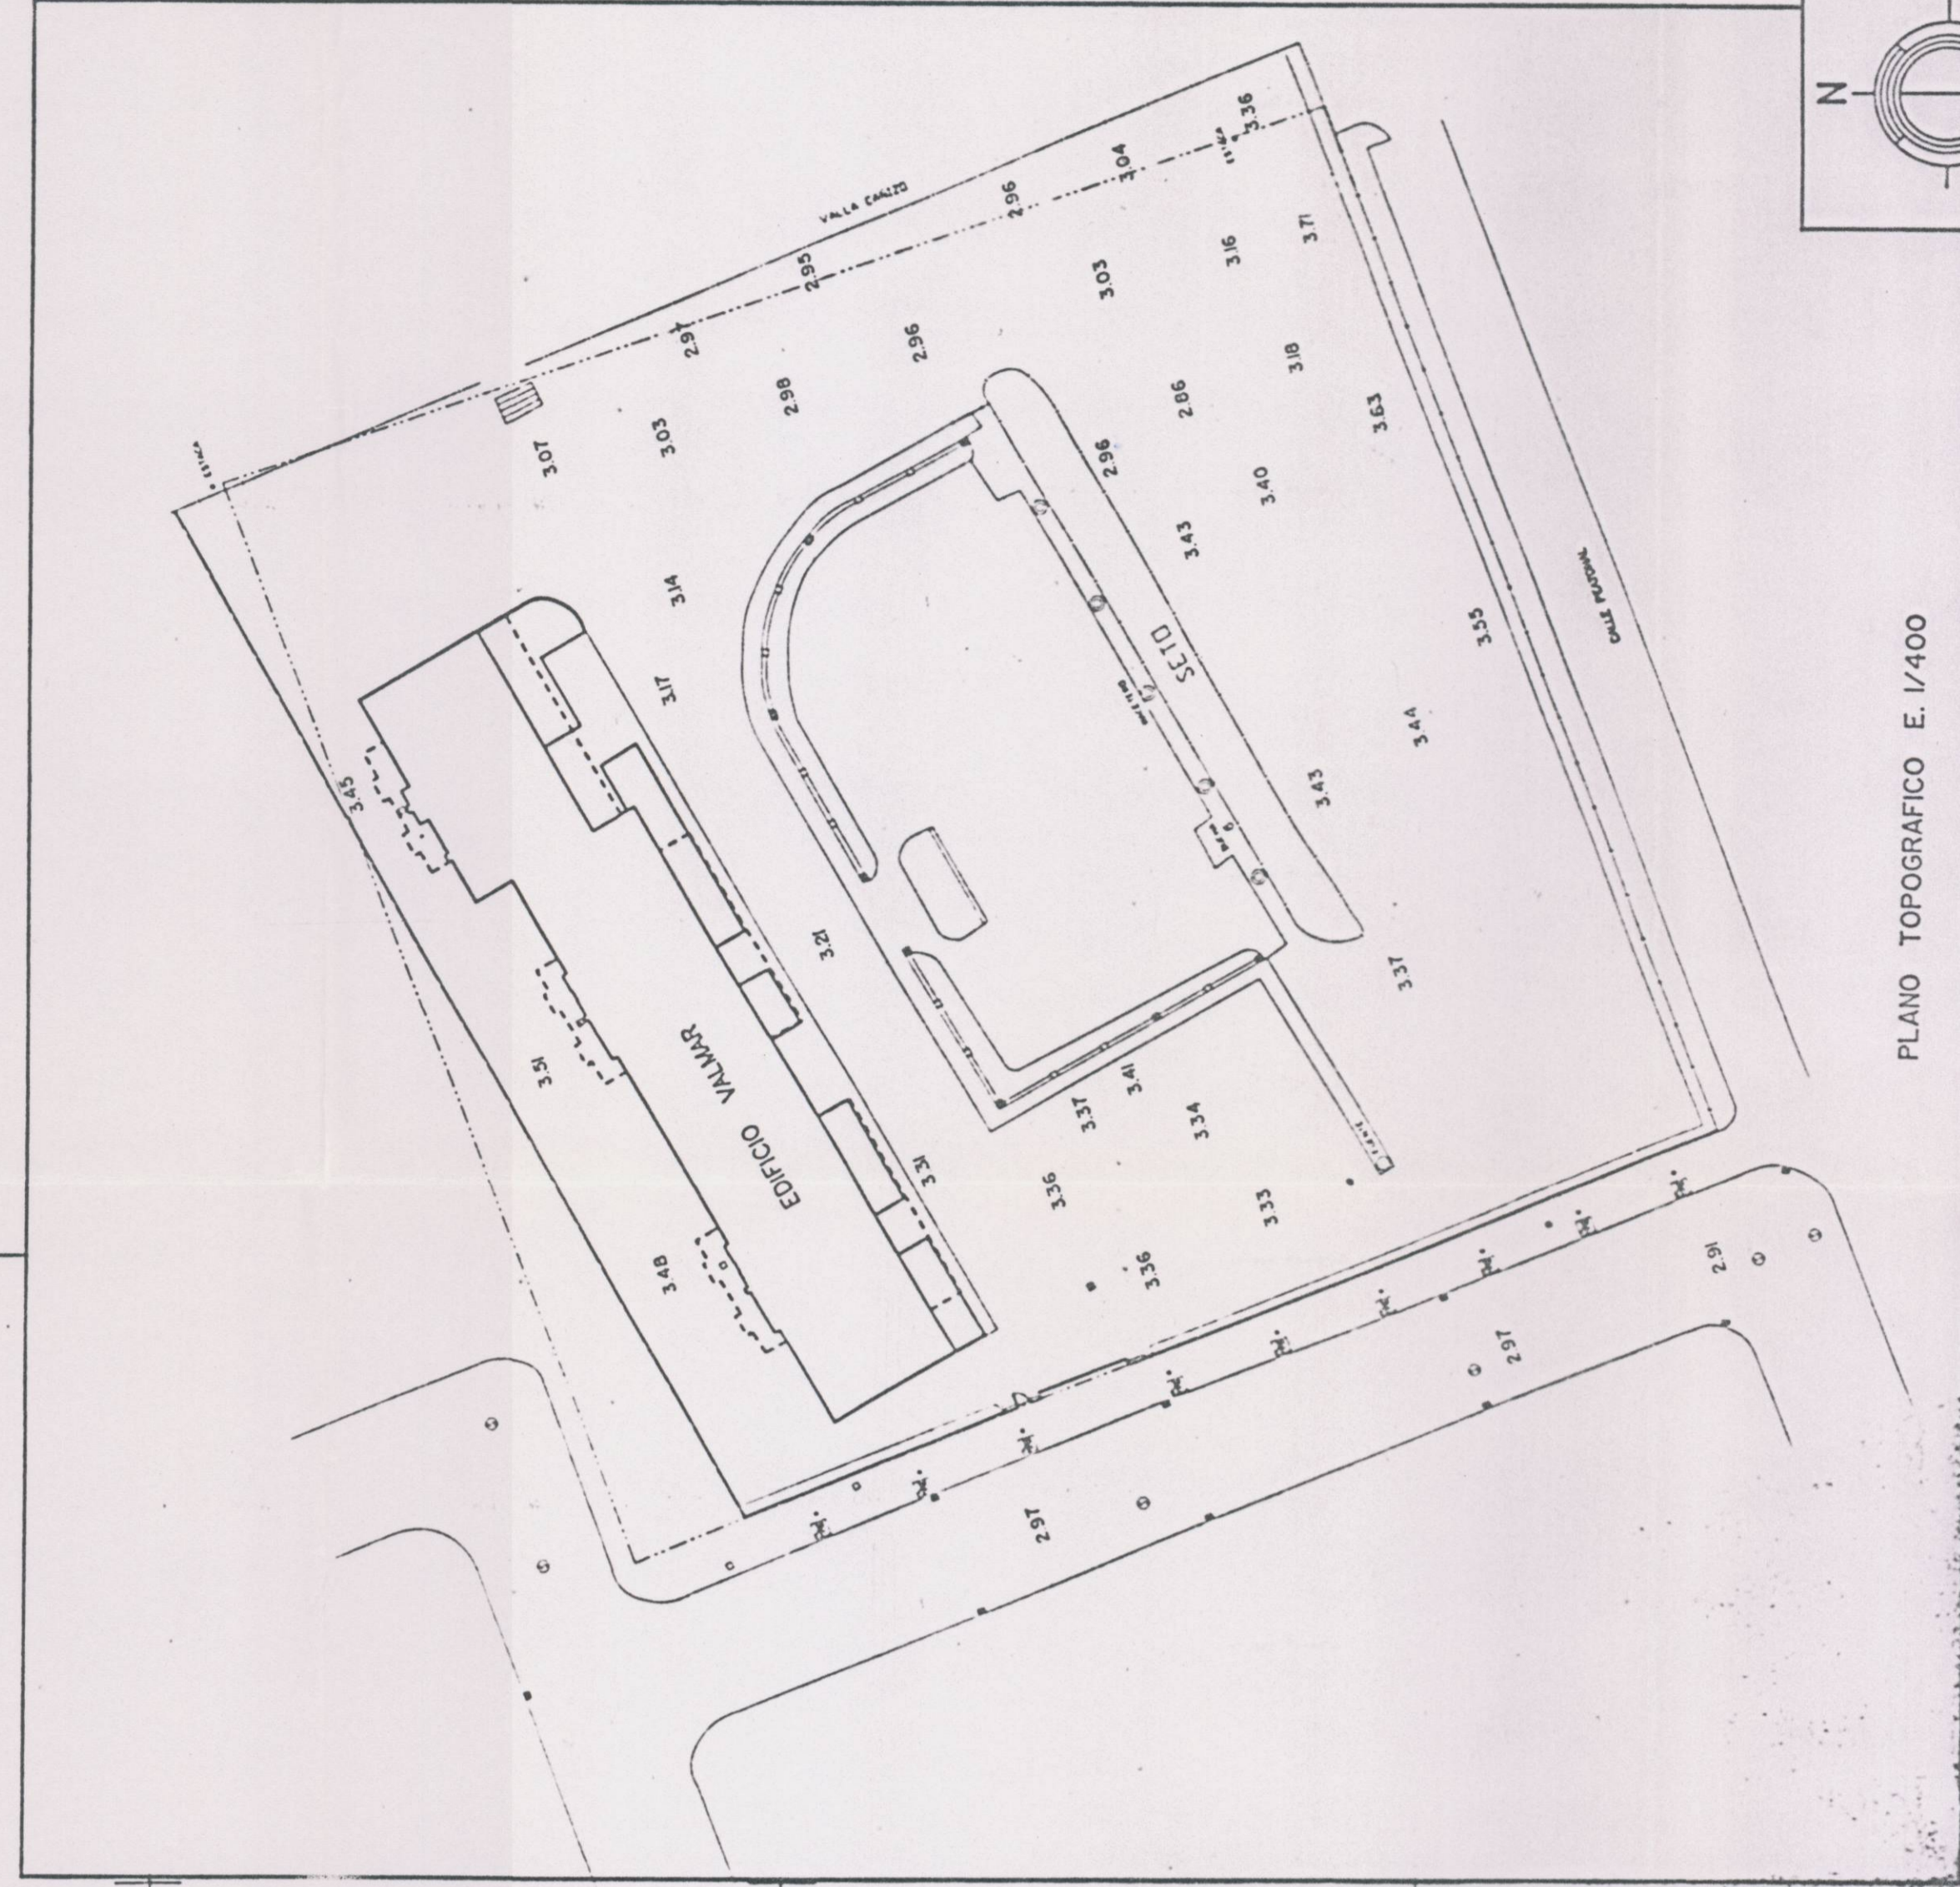

PLANO TOPOGRAFICO E. 1/400

